


〇〇〇〇〇 道路占用平面図

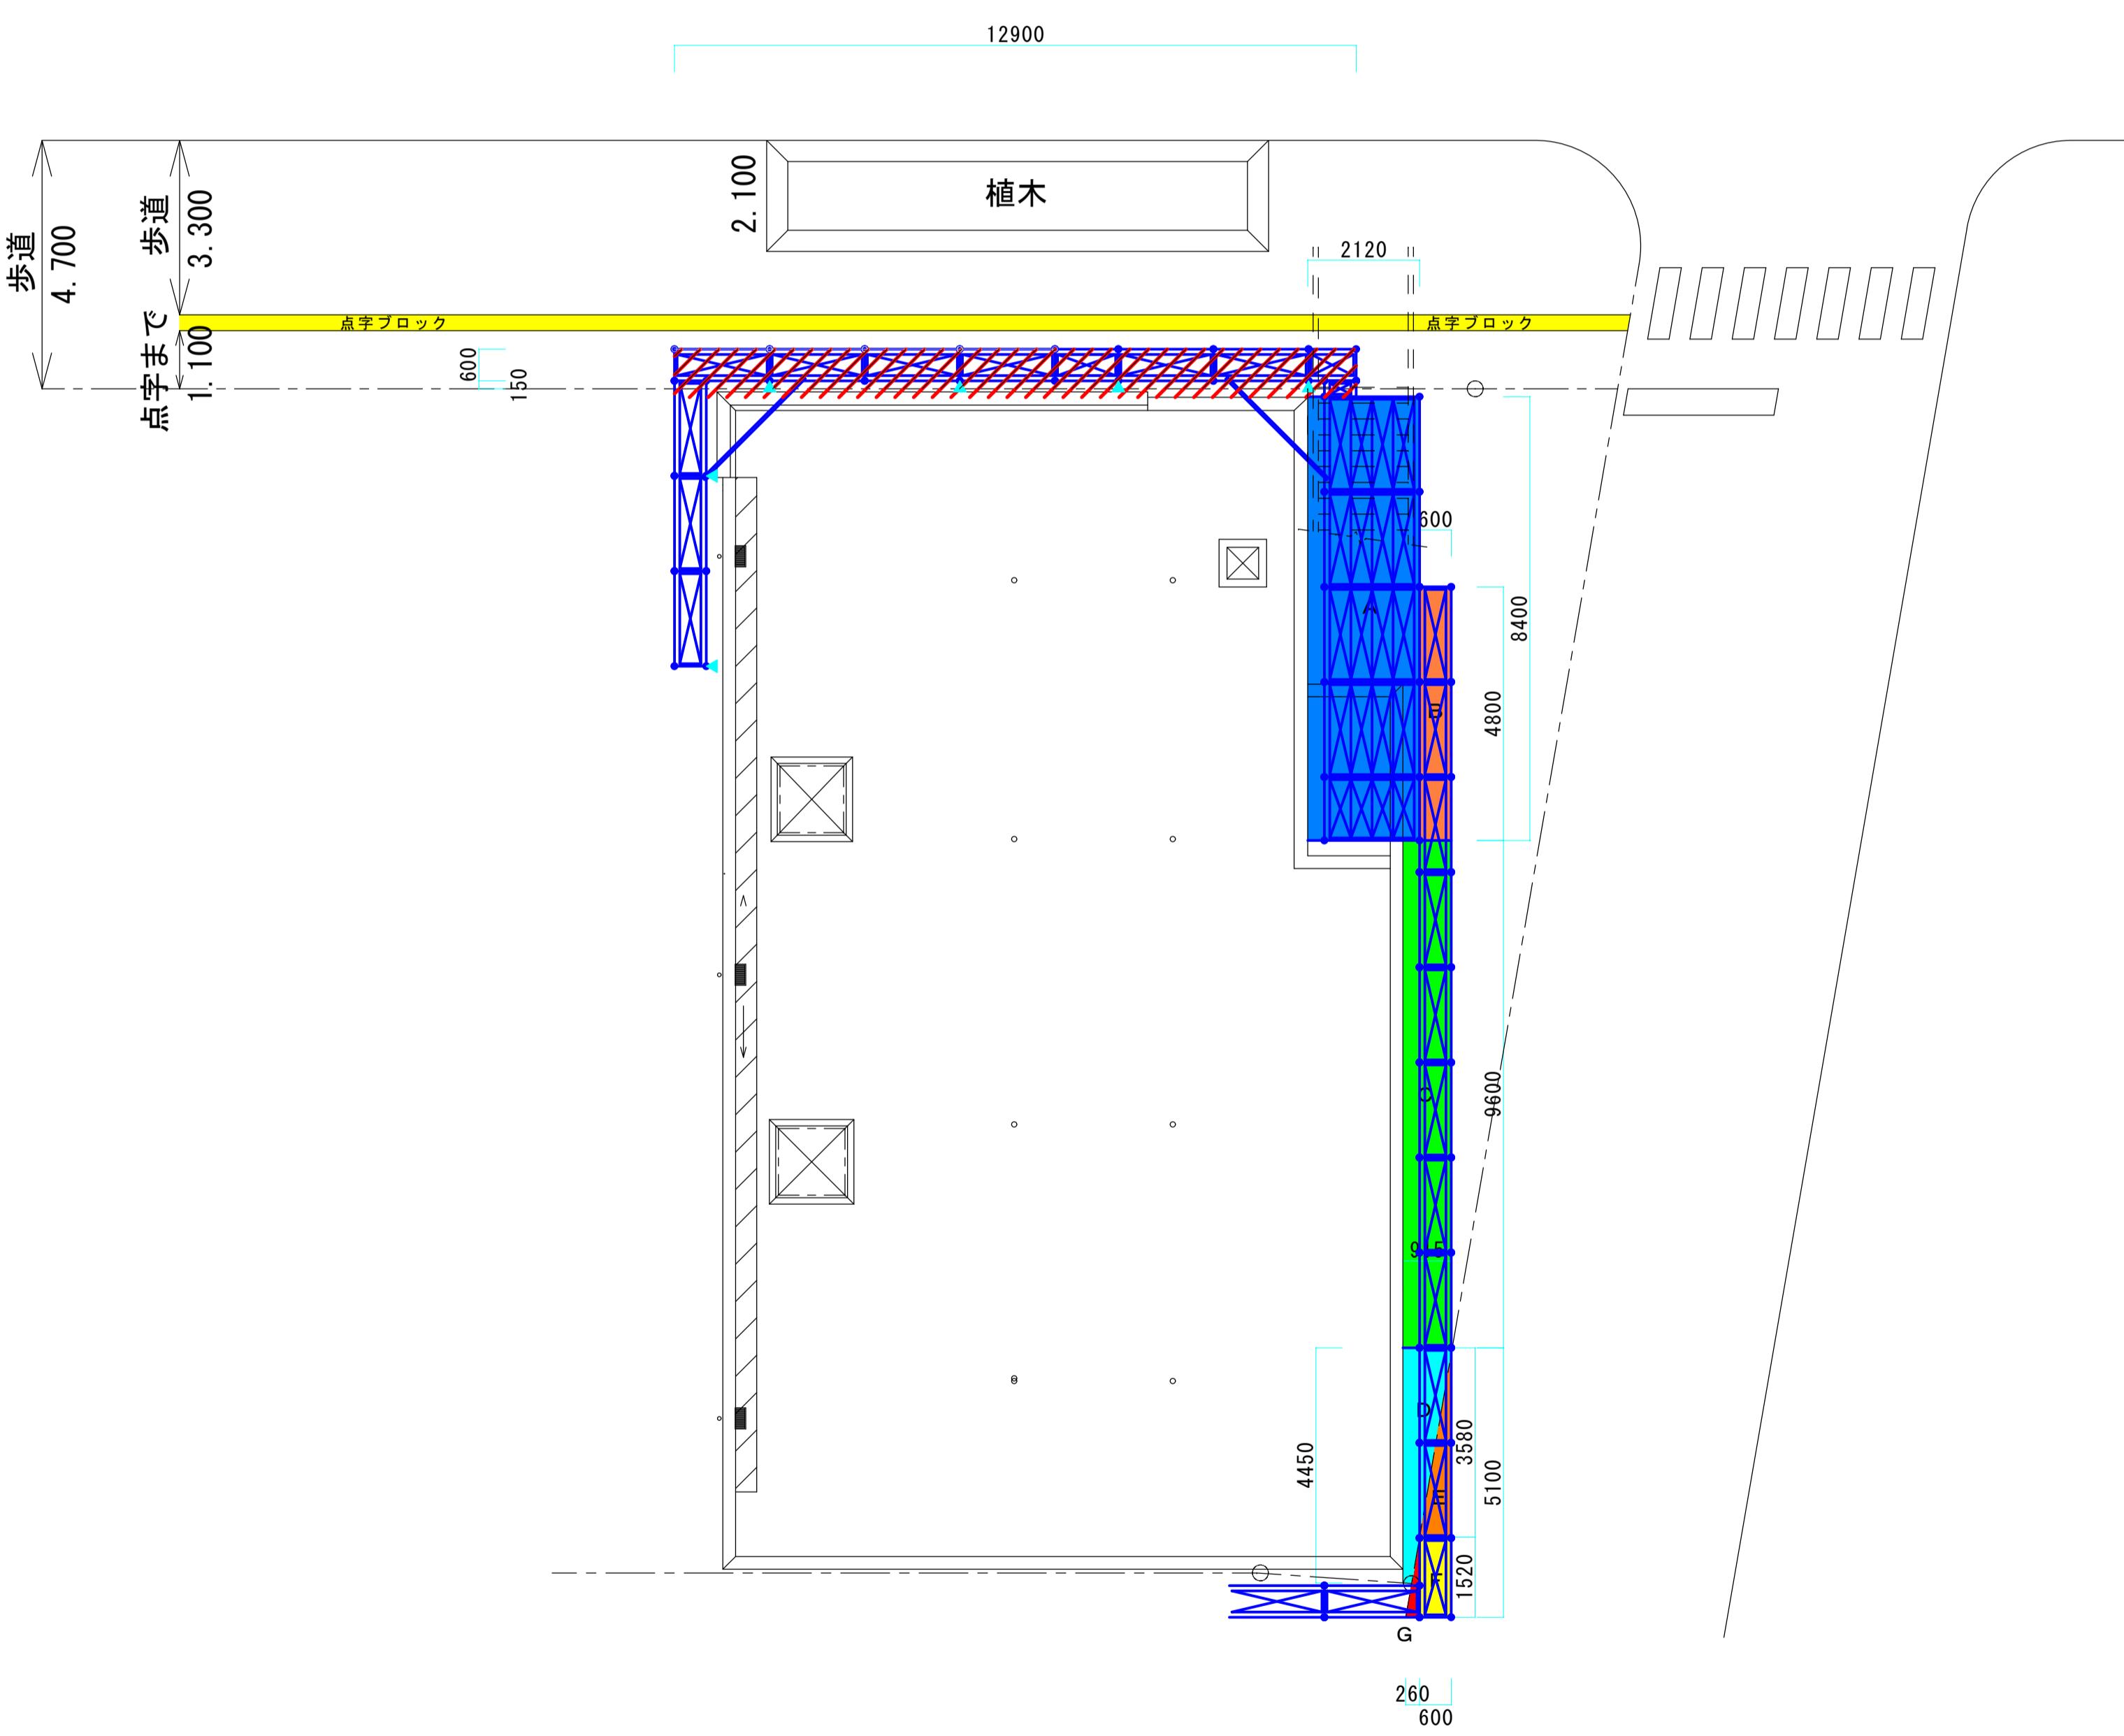

占用計算

- A  $2.12m \times 8.4m = 17.808m^2$   
B  $0.6m \times 4.8m = 2.88m^2$   
C  $0.915m \times 9.6m = 8.784m^2$   
D  $0.915m \times 4.45m \div 2 = 2.035875m^2$   
E  $0.6m \times 3.58m \div 2 = 1.074m^2$   
F  $0.6m \times 1.52m = 0.912m^2$   
G  $0.26m \times 1.52m \div 2 = 0.1976m^2$   
合計  $17.808m^2 + 2.88m^2 + 8.784m^2 + 2.035875m^2$   
 $+ 1.074m^2 + 0.912m^2 = 33.691475m^2 (34m^2)$